

ETAPAS, ATIVIDADES E CUSTOS R\$ 4.262,64

Table with columns: PREVIS, PRELO, TRACOS SUGERIDOS, and detailed activity descriptions with costs for various construction tasks like concrete pouring, wall removal, and floor laying.

DEMOLIR / CONSTRUIR Escala 1/50

Table listing materials and quantities for the demolition/construction phase, including items like bricks, tiles, and concrete.

NOVA FAIXA DOS NOVOS QUARTOS DOS PINNOS E DA GIOVANA Escala 1/50

Table listing materials and quantities for the new hallway and bedrooms phase.

NOVA FAIXA DE ENTRADA E QUARTO DO JANE Escala 1/50

Table listing materials and quantities for the new entrance and bedroom phase.

PRELIMINAR DE DEPOSITOS E ESTACIONAMENTO Escala 1/50

Table listing materials and quantities for preliminary storage and parking phase.

NOVA AREA DE SERVIÇO Escala 1/50



Table listing materials and quantities for the new service area phase.

PRELIMINAR DE DEPOSITOS E ESTACIONAMENTO Escala 1/50


Table listing materials and quantities for preliminary storage and parking phase.

NOVA AREA DE SERVIÇO Escala 1/50


Table listing materials and quantities for the new service area phase.

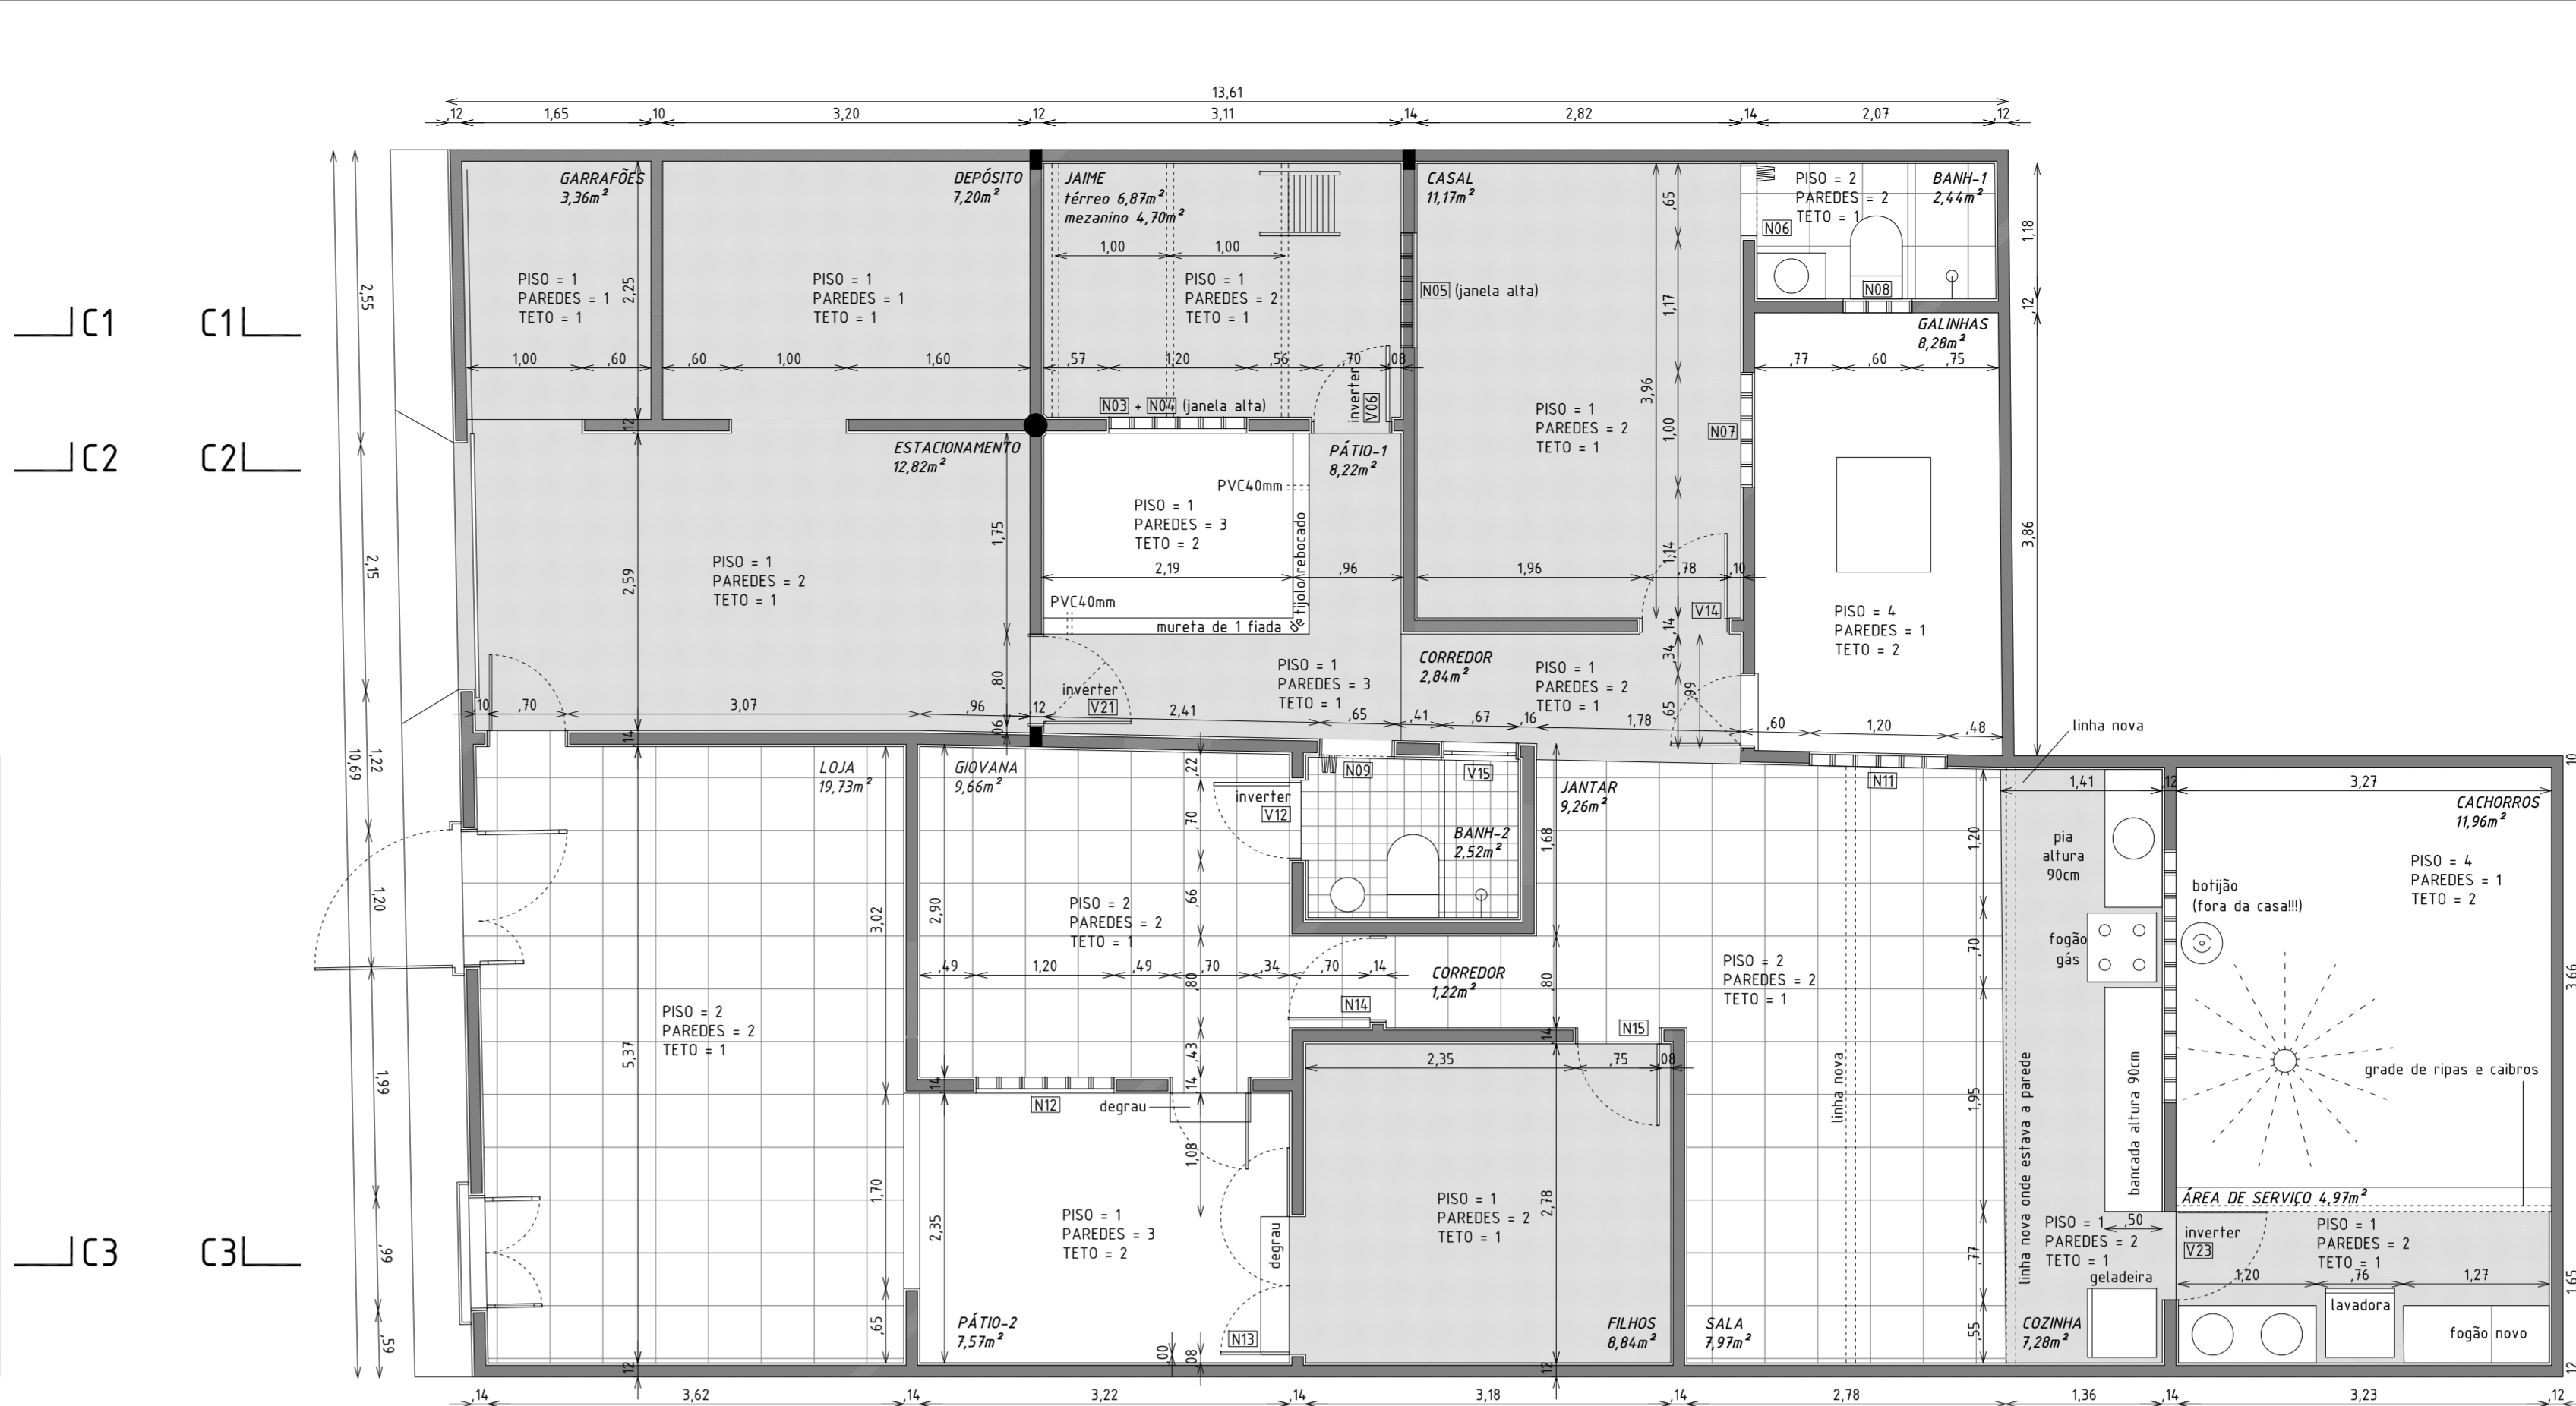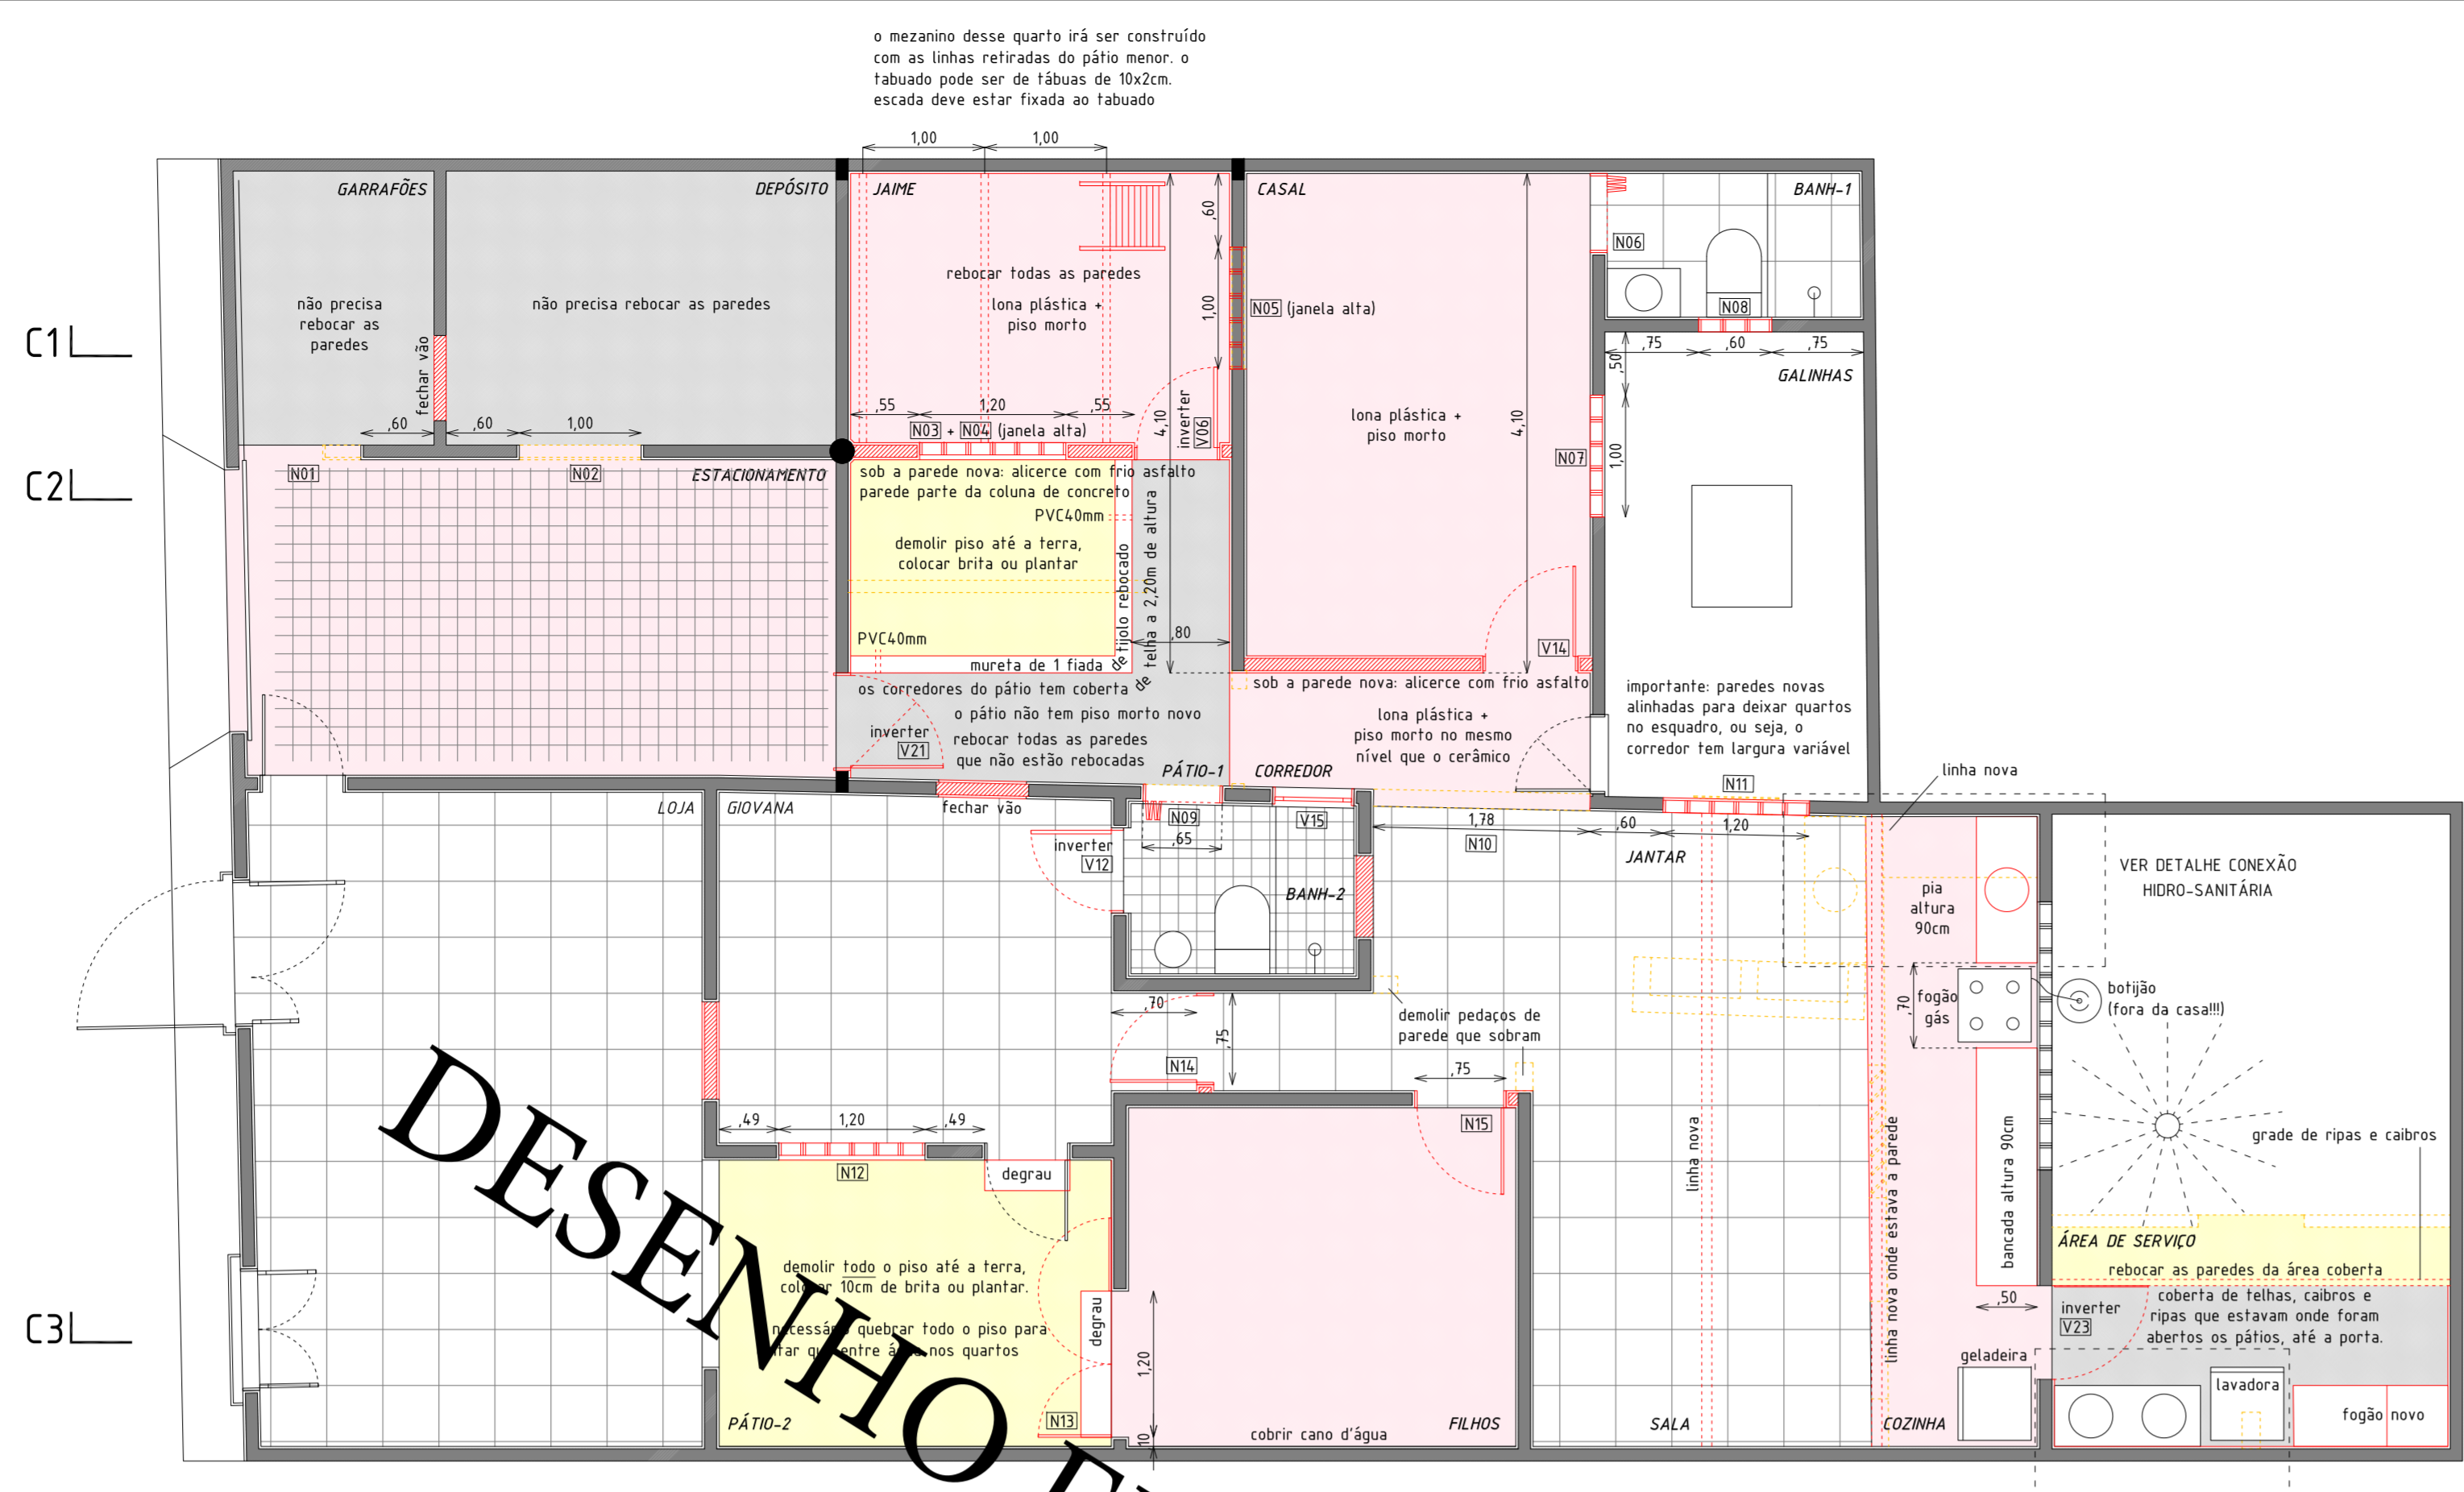


PLANTA BAIXA PROPOSTA Escala 1/50

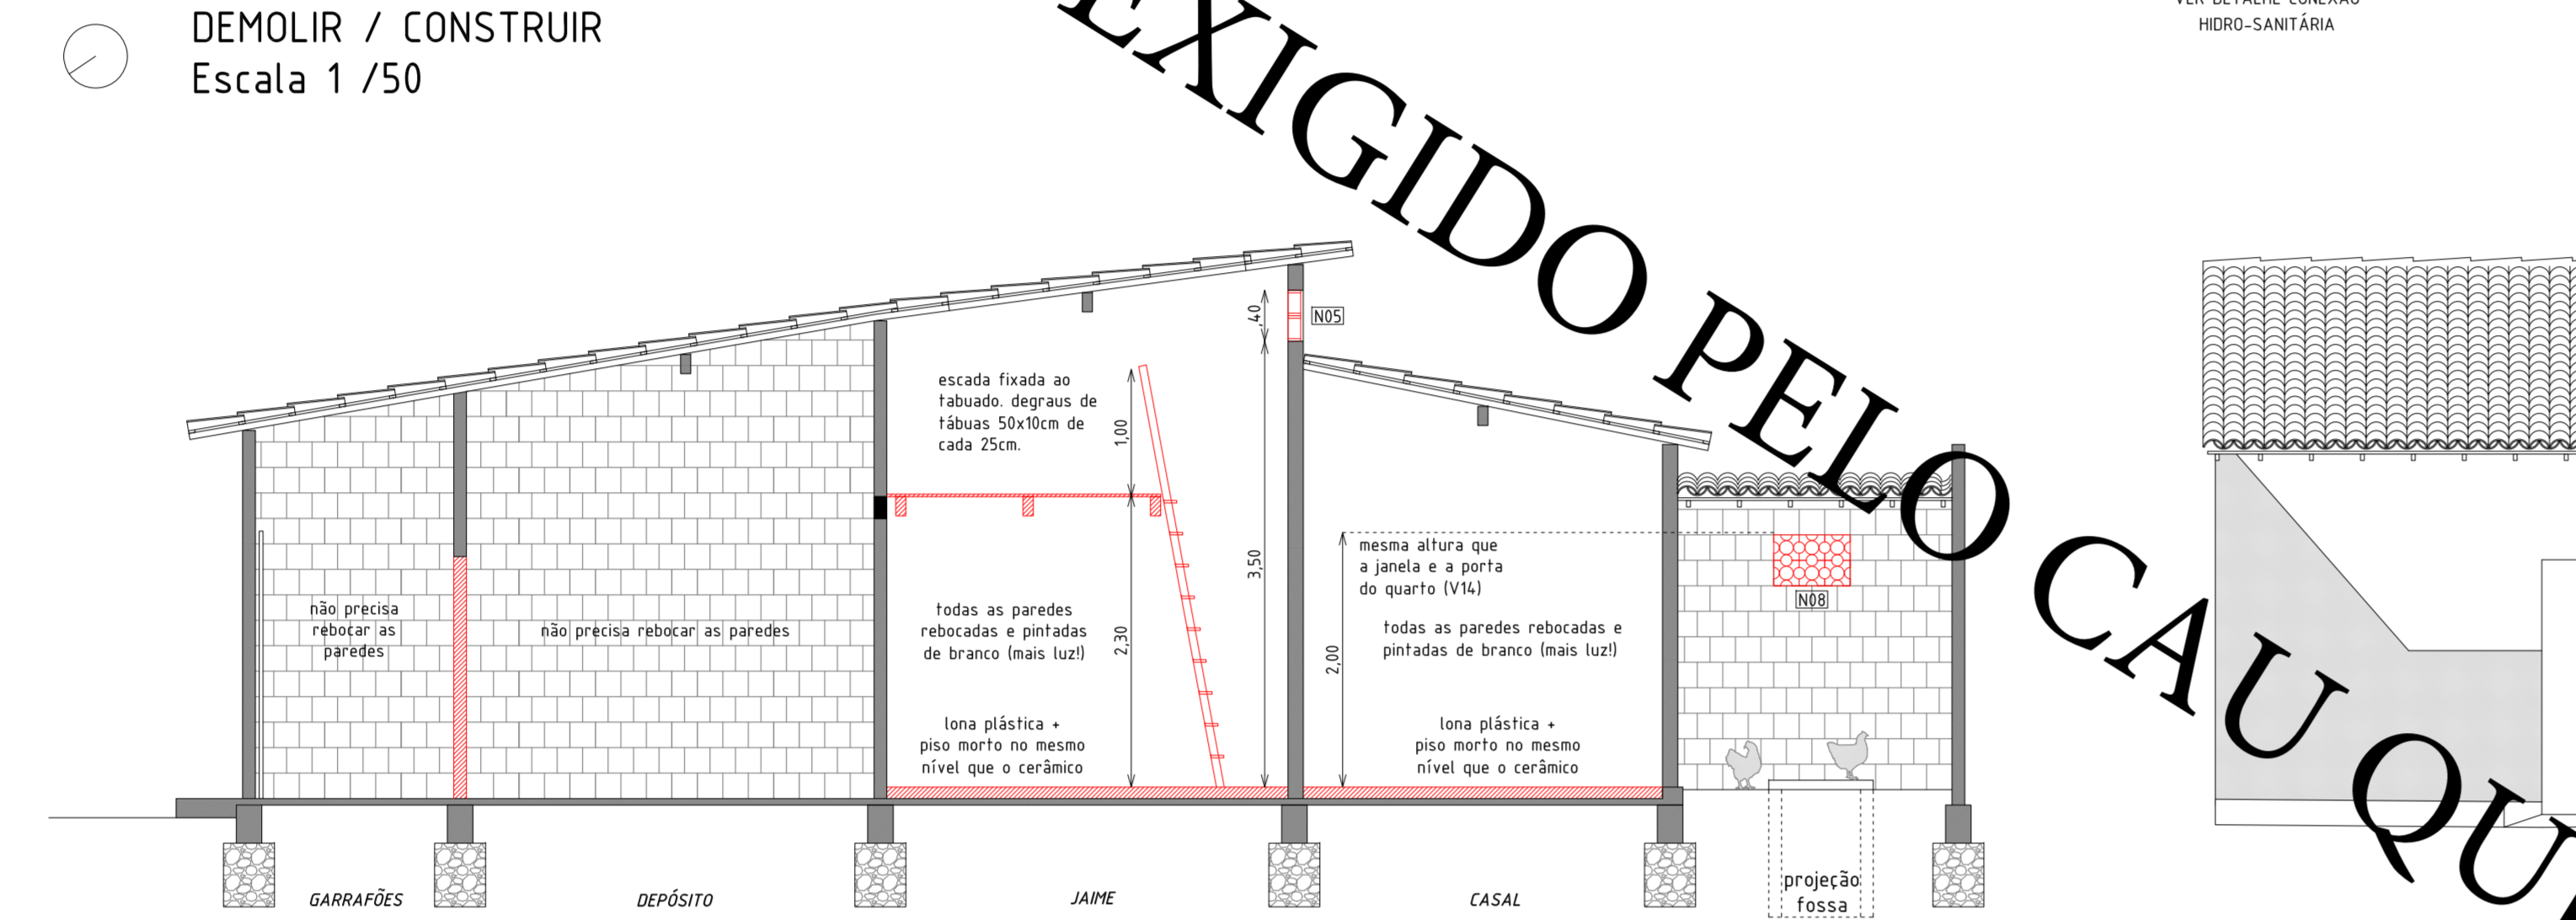

CORTE 1 Escala 1/50

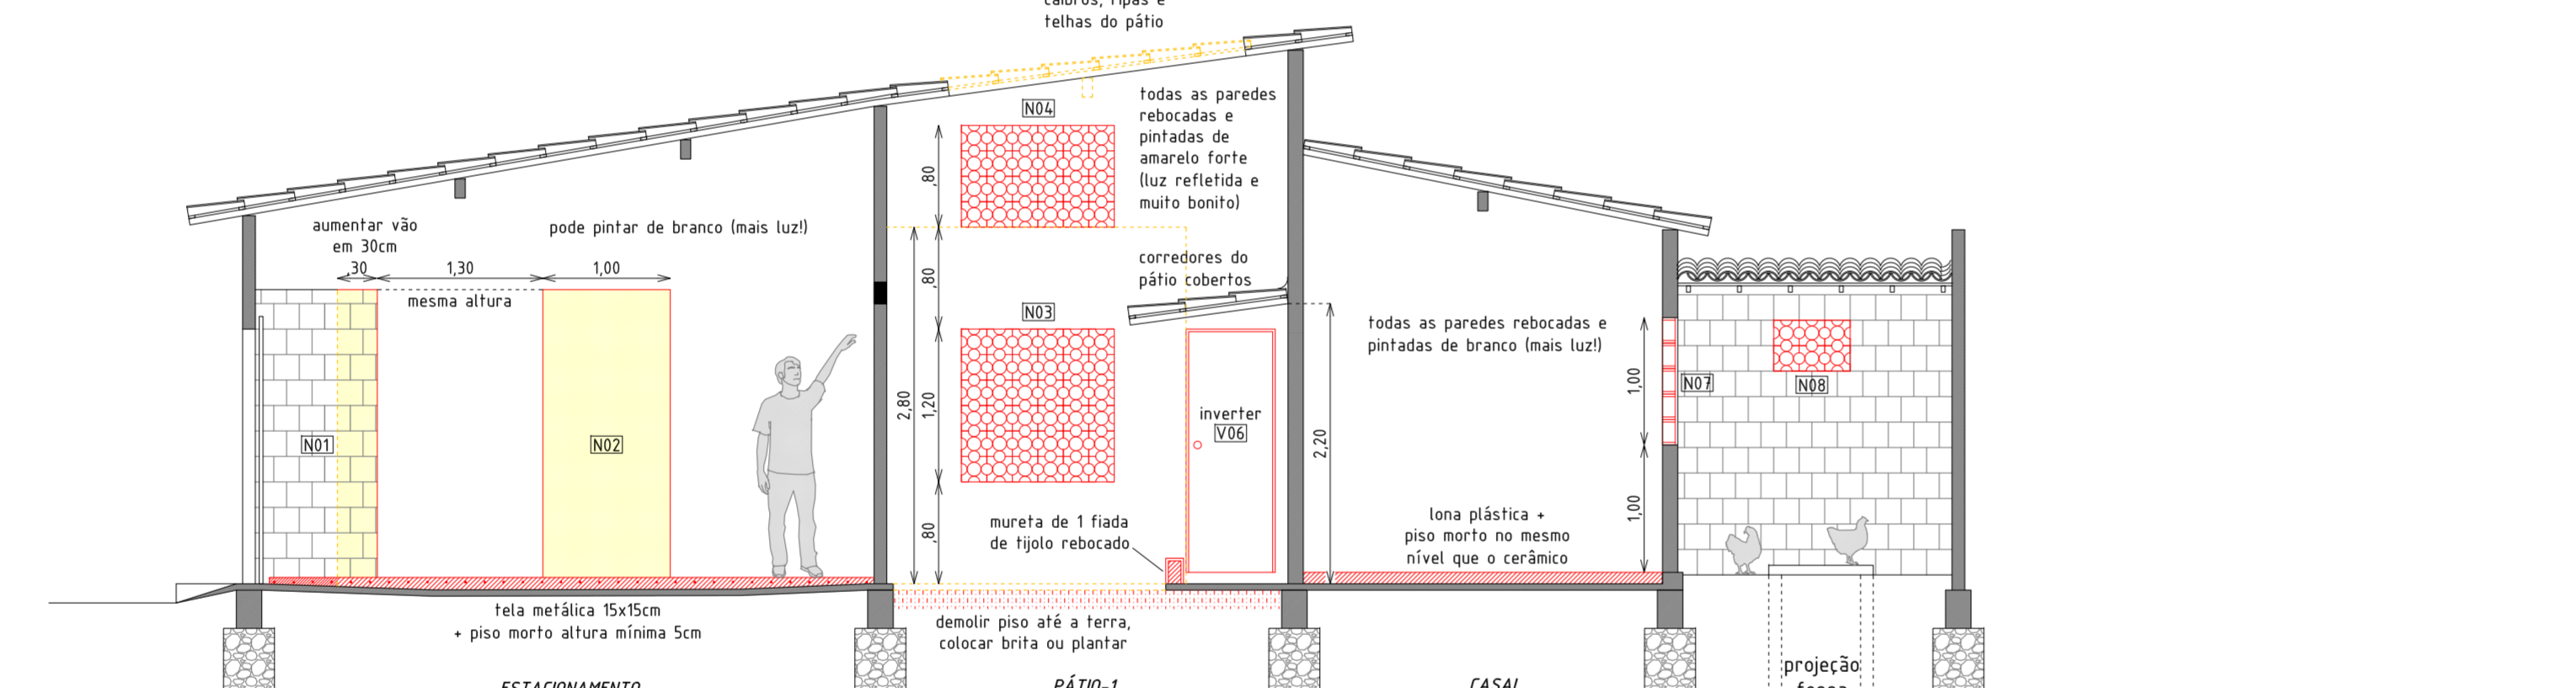

CORTE 2 Escala 1/50

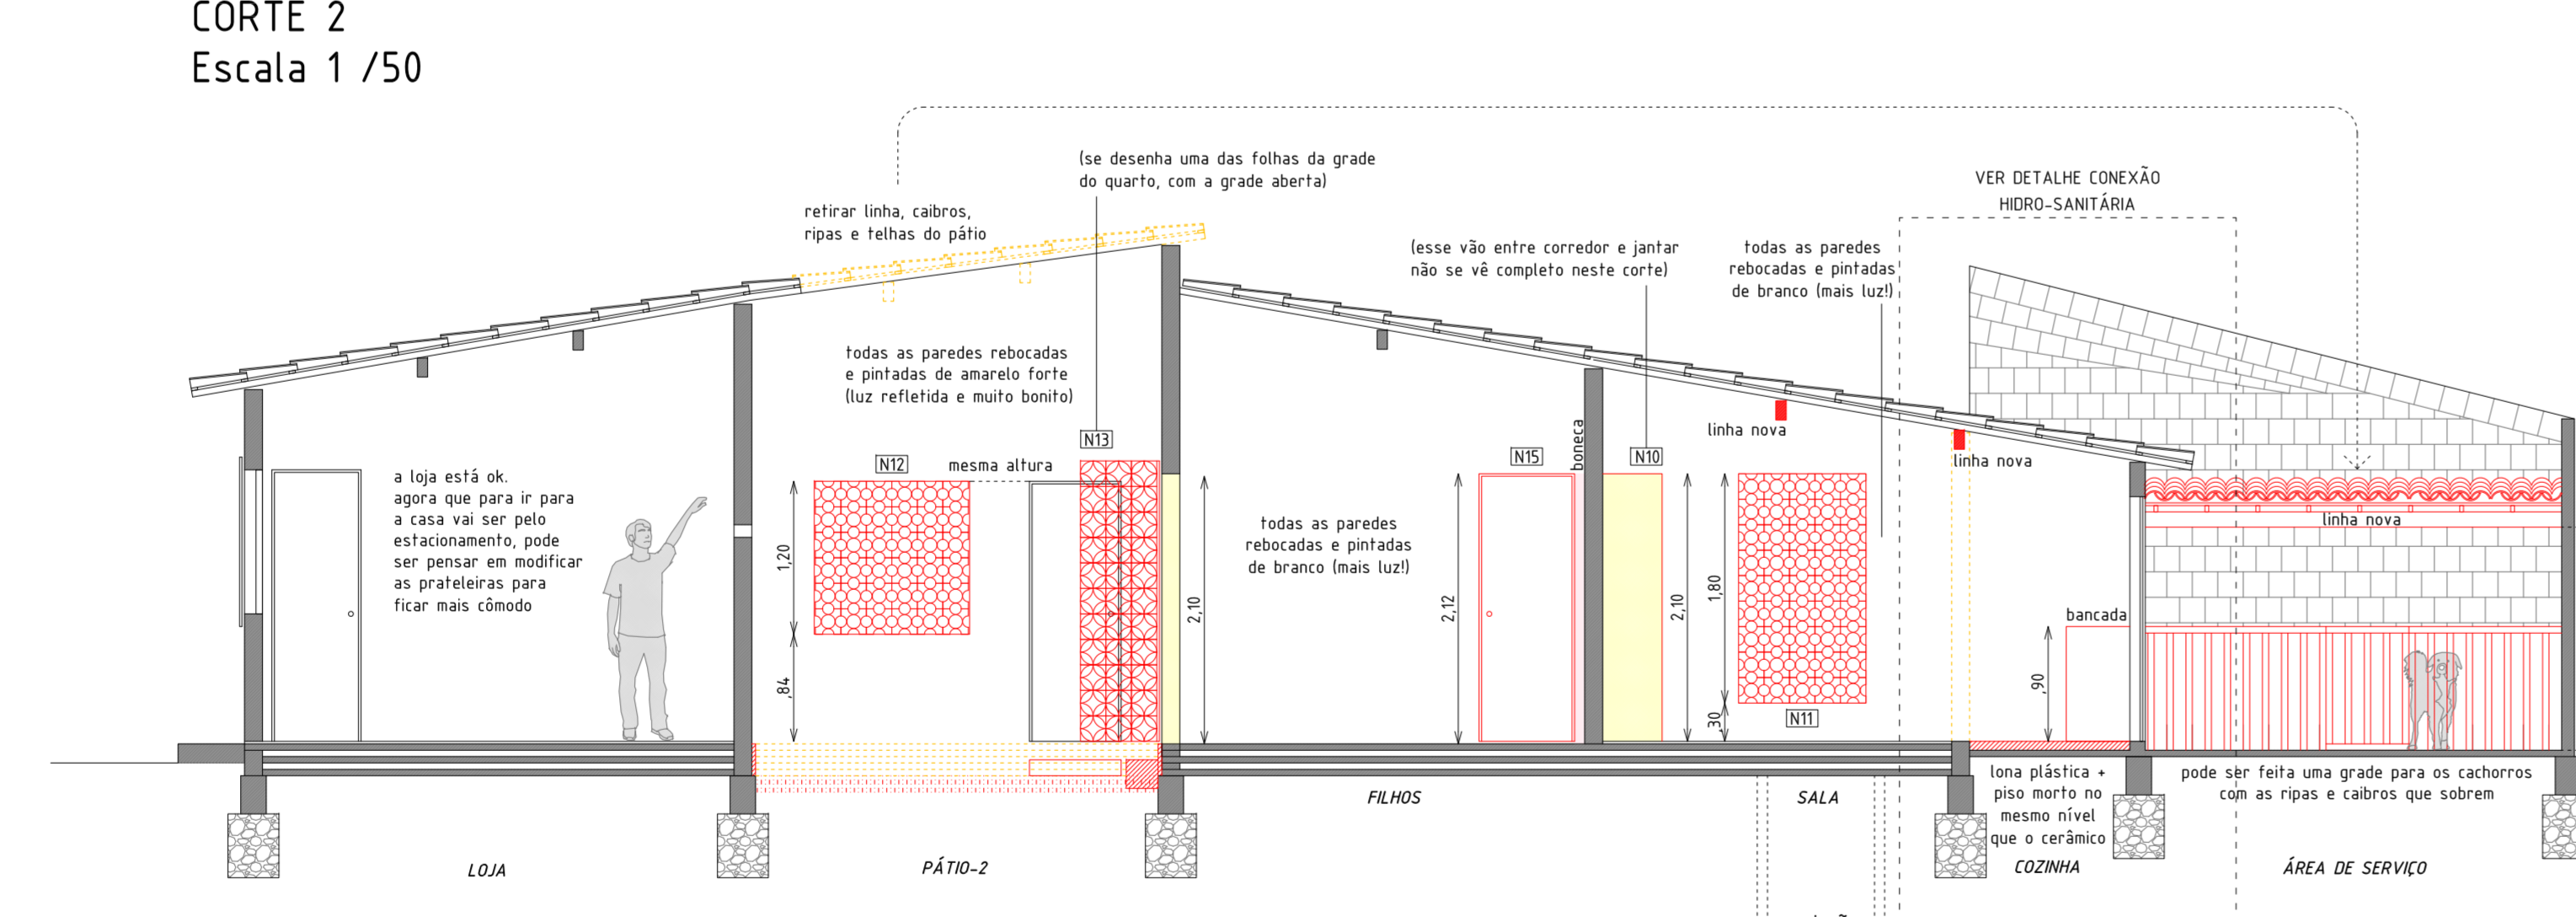


CORTE 3 Escala 1/50

Quadro de Áreas table listing total area, constructed area, reform area, and other metrics.


Vãos table listing dimensions and materials for existing and new openings.

QUADRO DE ESPECIFICAÇÕES DE PISOS, PAREDES E COBERTAS


Table listing specifications for floors, walls, and roofs, including material types and finishes.

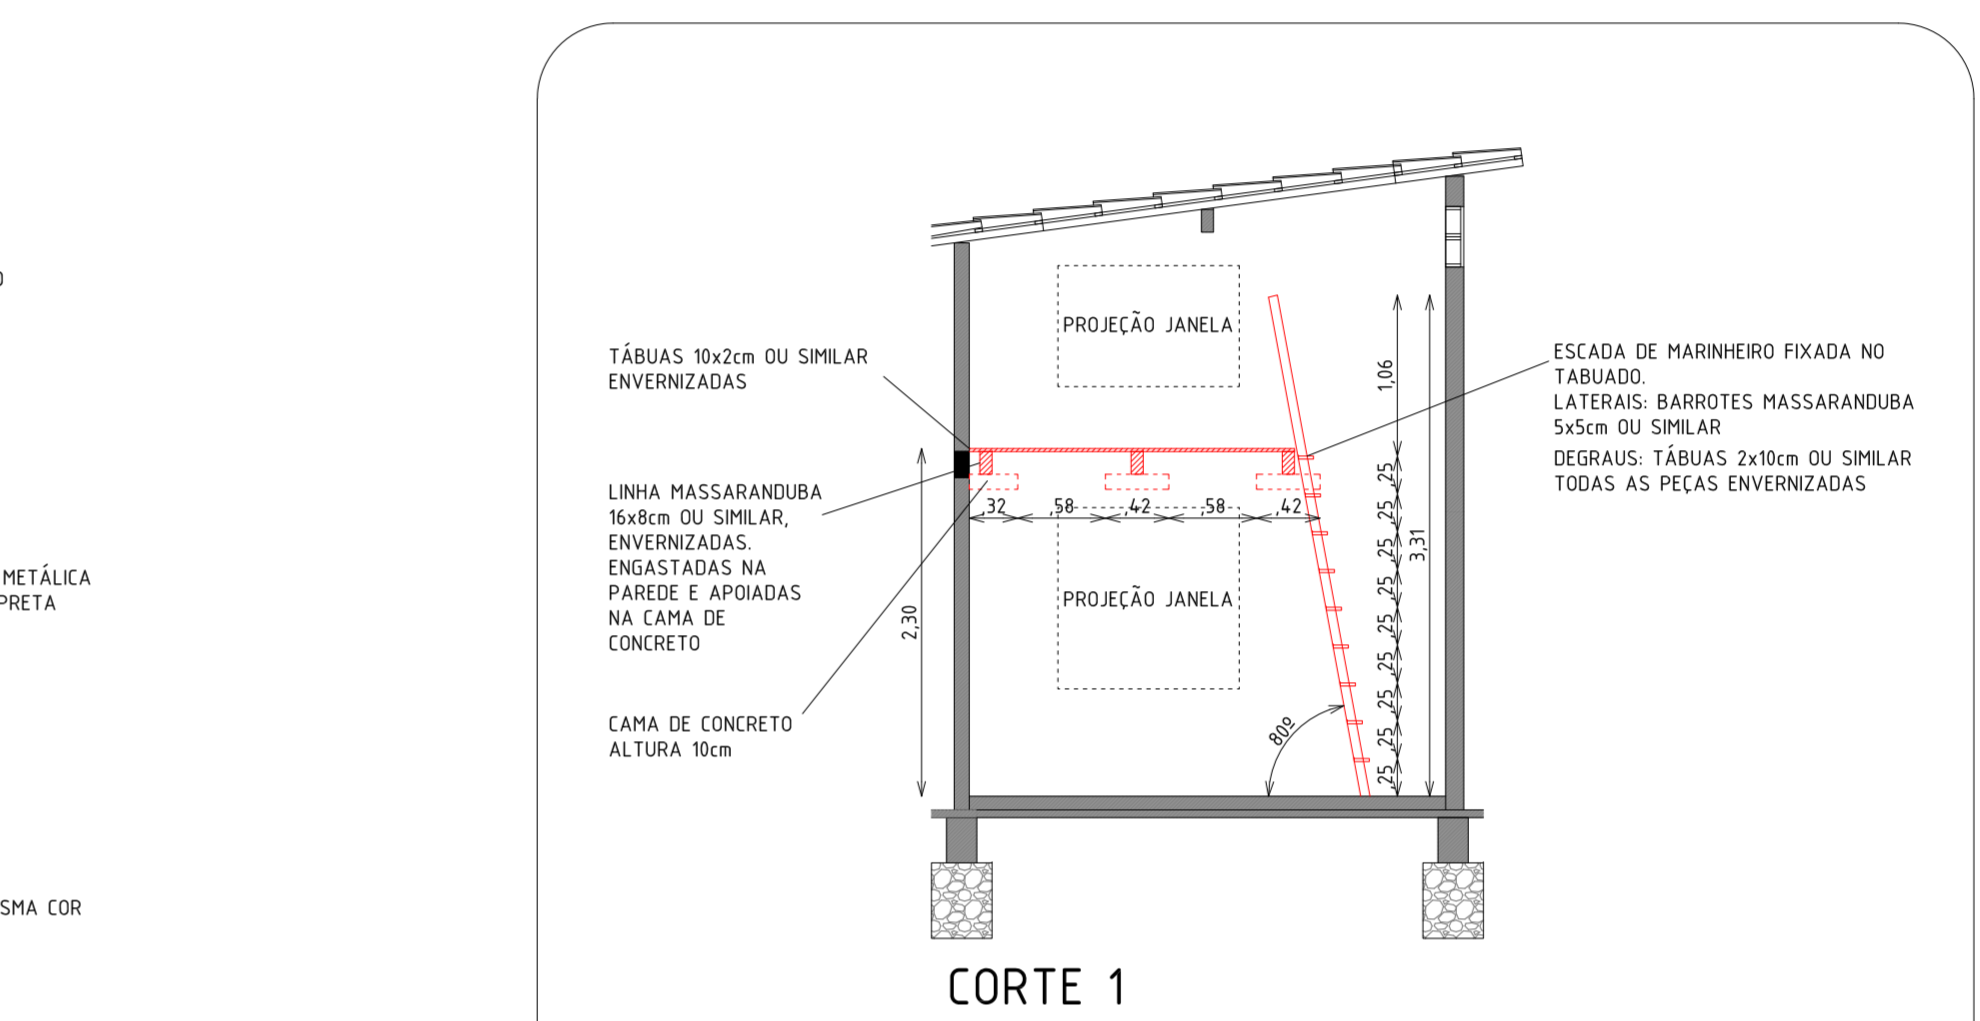


CORTE 1

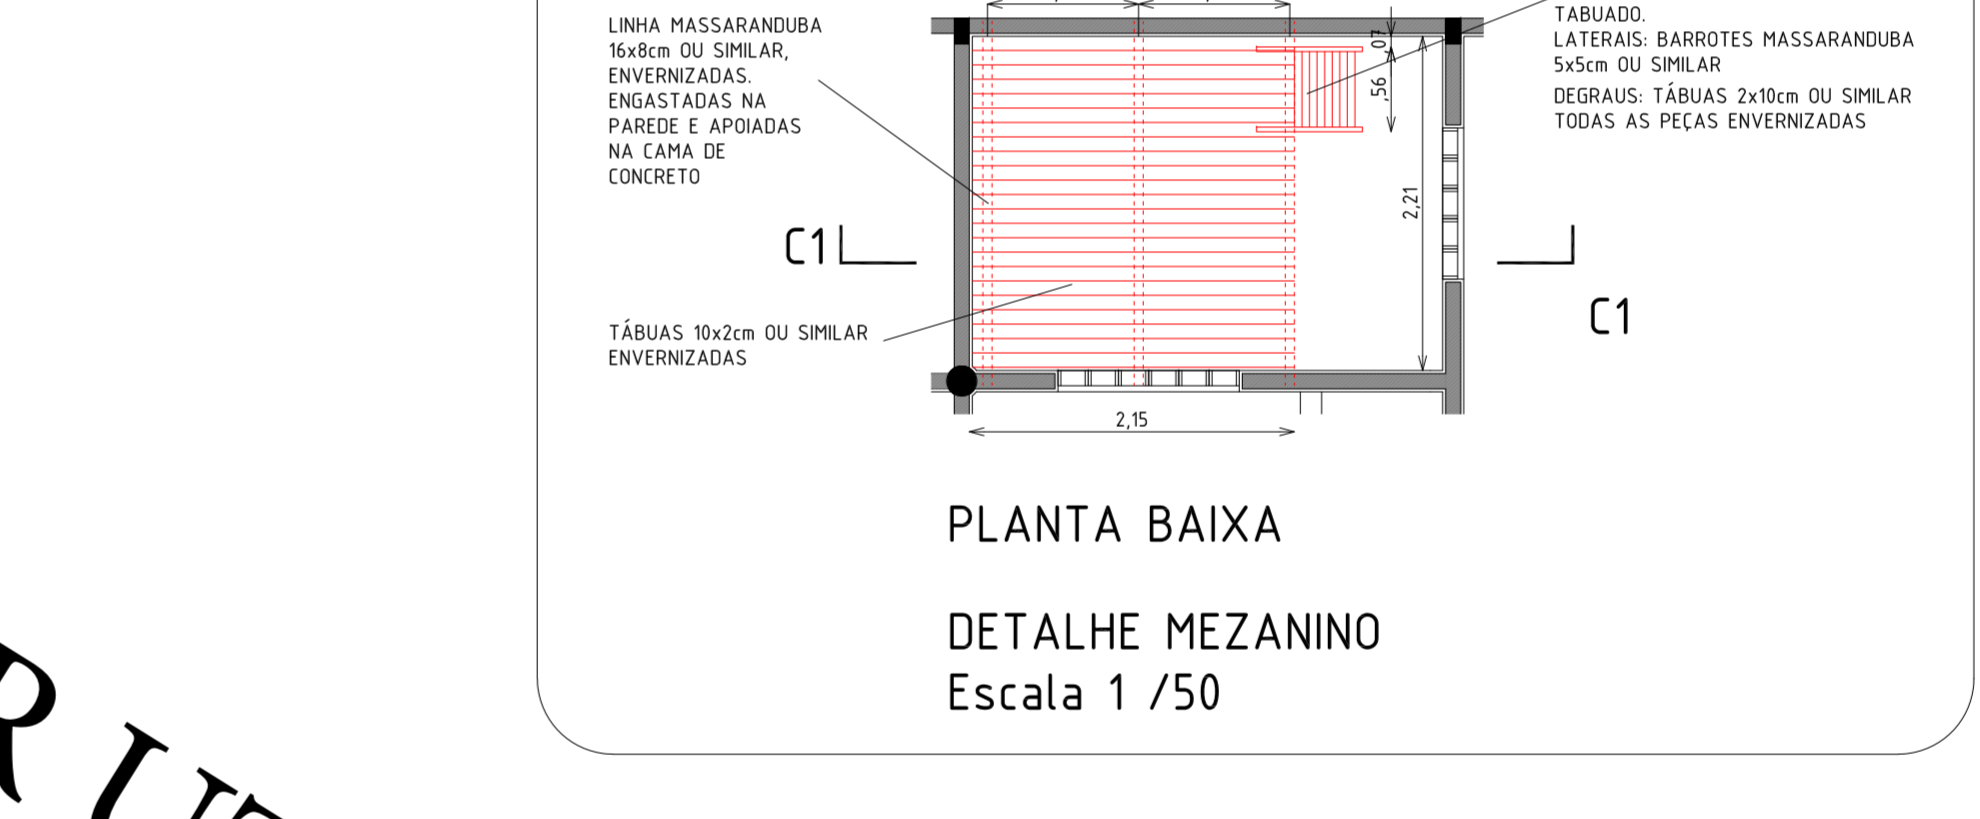


PLANTA BAIXA DETALHE MEZANINO Escala 1/50

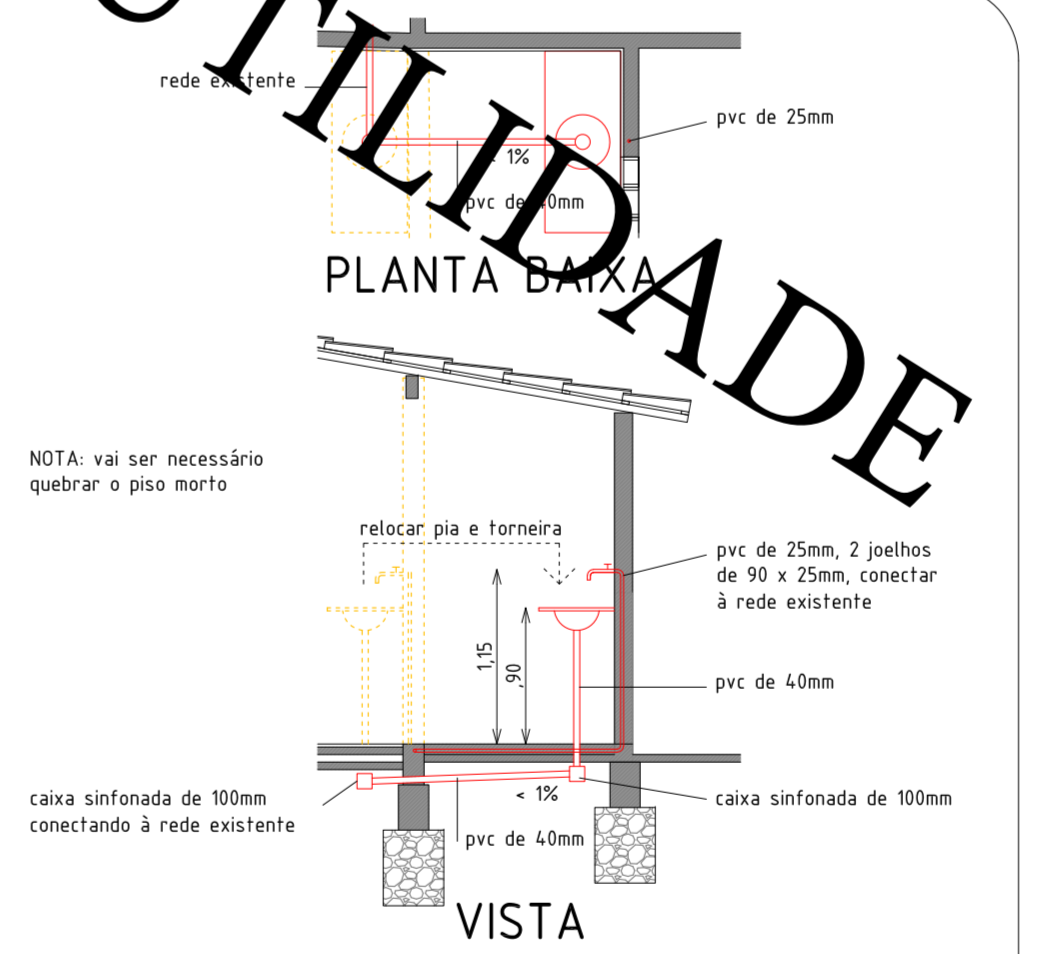

DETALHE CONEXÃO HIDRO SANITÁRIA COZINHA Escala 1/50

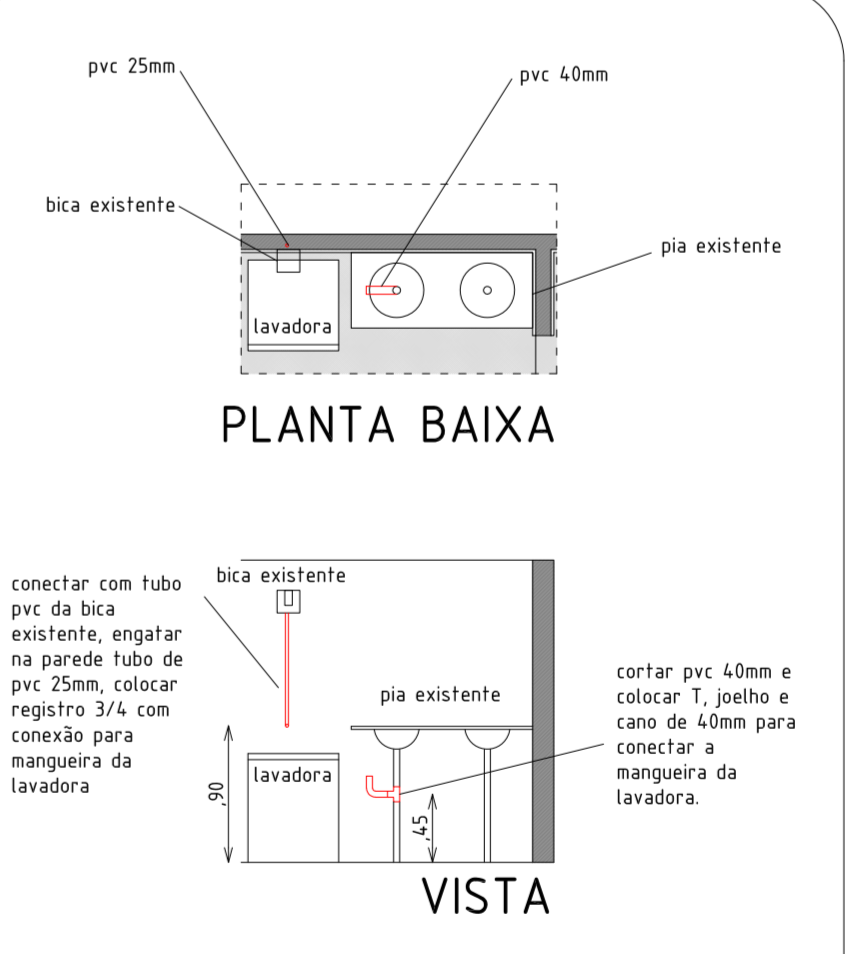

DETALHE CONEXÃO HIDRO SANITÁRIA LAVADORA Escala 1/50

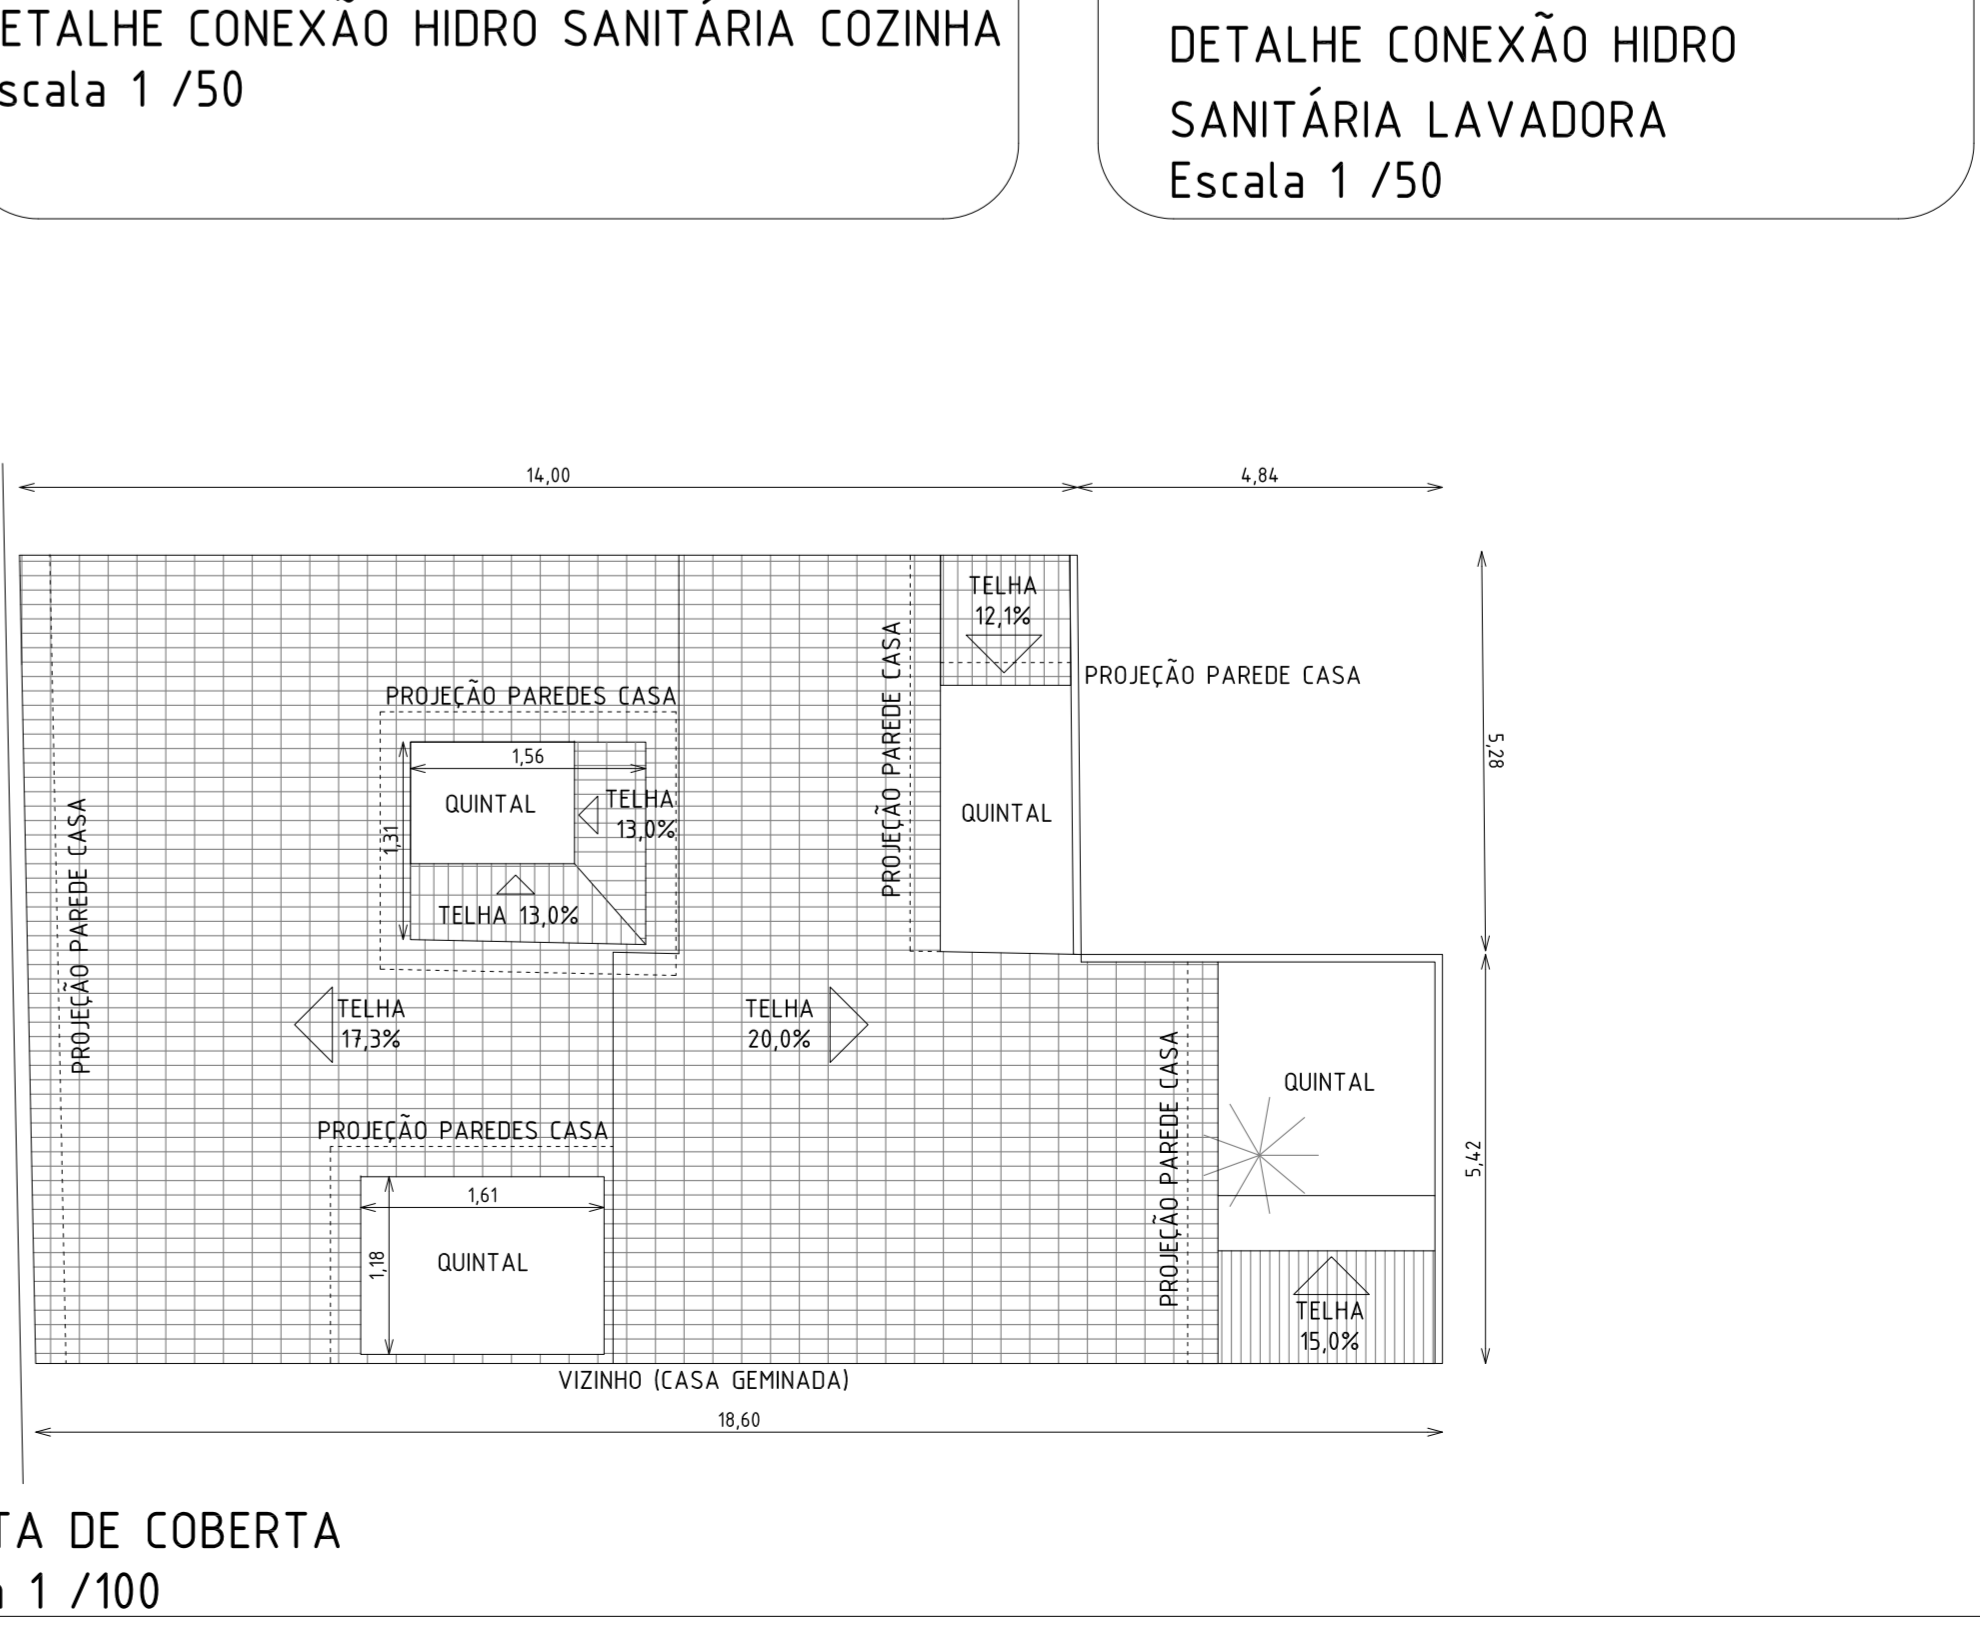

PLANTA DE COBERTA Escala 1/100

DESENHO EXIGIDO PELO CAU QUE NÃO TE A MENOR UTILIDADE

Project information box including project name (BRECHAS / ATHIS - REFORMA E AMPLIACAO), architect (NÚCLEO PROJETOS E CONSULTORIA EM ARQUITETURA LTDA. e FRANCISCO NAVARRETE), and client (JOÃO BATISTA CARNERO).